

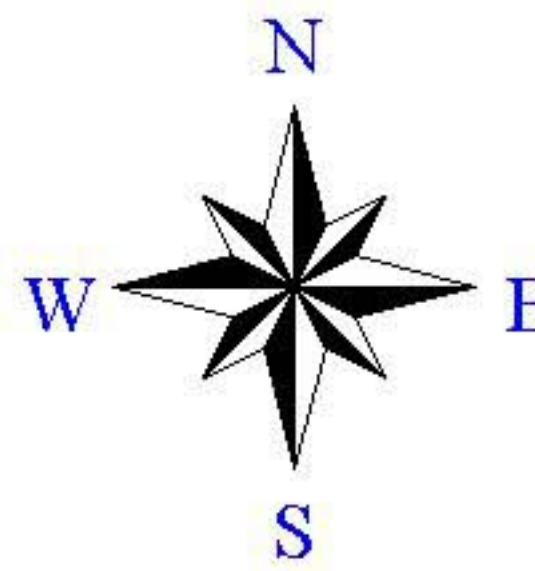


B-12-2 Harraseeket River

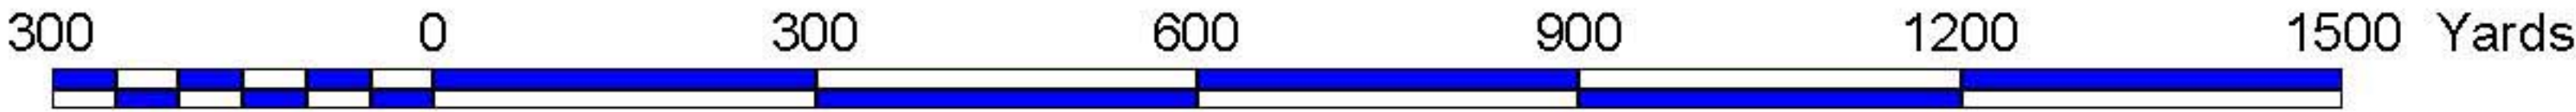

LEGEND

- Harbor Boom
- Intertidal Boom
- Open Water Boom
- Permanent Moorings
- Staging Area
- Command Post
- Collection Recovery Point
- Skimmer
- Response Vessel
- Vacuum Truck

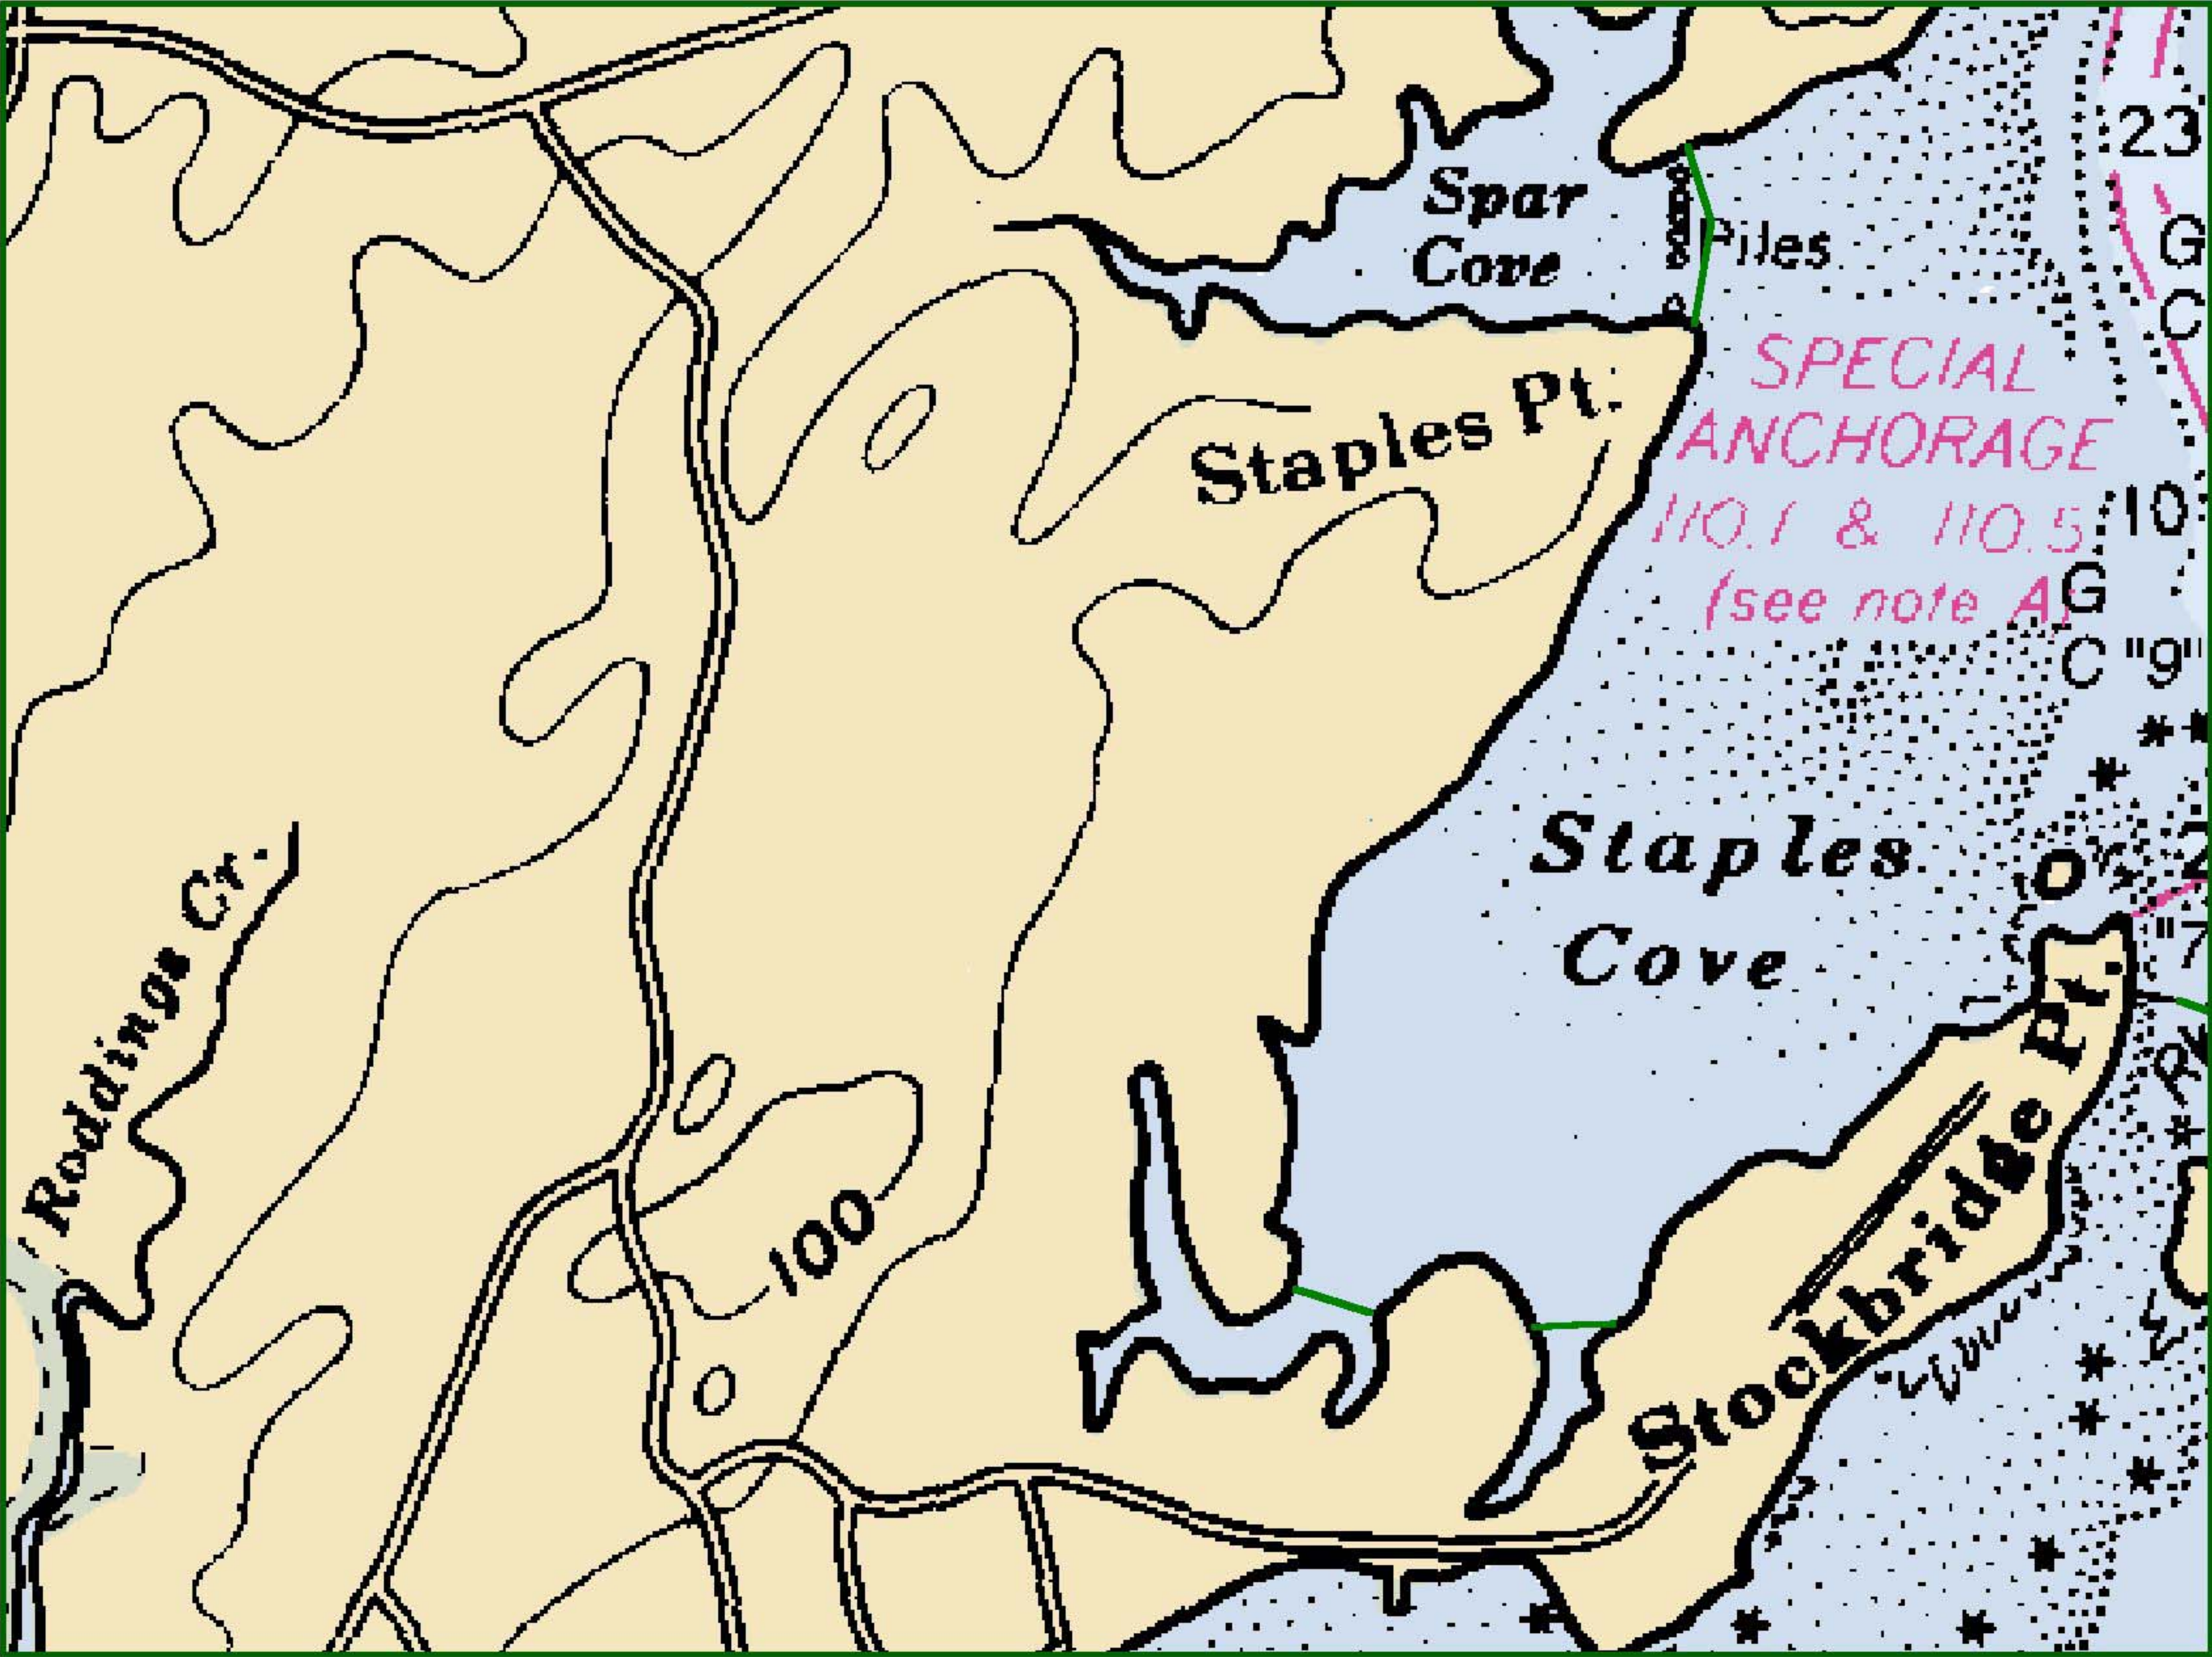

Note: Not to be used for navigational purposes

Area Contingency Plan
Geographic Response Plan Annex
Point of Contact
US Coast Guard MSO Portland, ME
800-410-9549

Created: January 3, 2002 @ 11:49

Harraseeket River

Site #	B-12
Strategy #	B-12-2
Port Region	Casco Bay
NOAA Chart #	13290
Latitude	
Longitude	
Water Depth Range	0 - 18'
Max Current Range	> 5 knots
Nearest Boat Ramp	Brewer's Marina
Response Strategy Type	Exclusion
Type of Boom	Harbor/Sorbent
Total Length of Boom	1350 feet
Strategy Implementation	Deploy 300' of harbor boom to act as exclusion strategy across each inlet in eastern Staples Cove. Deploy 750' of harbor boom across inlet of Spar Cove to act as exclusion strategy. Refer to chartlet for site location.
Site Access	South Freeport Town Landing, FPL Wyman Station, Royal River Marina, Strout's Wharf, Brewers Marina
Staging Areas	Same as Site Access
Collection Points	
Other Concerns	Local knowledge/resource: Mr. McGiberan